

Area Schedule (Gross Building)		
Name	Level	Area
BUILDING 1	Level 1	25,237 SF
BUILDING 2	Level 1	22,198 SF
BUILDING 3	Level 1	5,712 SF
BUILDING 4	Level 1	2,743 SF
BUILDING 5	Level 1	6,276 SF
BUILDING 6	Level 1	9,023 SF
		71,188 SF




1 SITE PLAN OPTION-02- GROSS  
 DP2.3 SCALE: 1/32" = 1'-0"

HERITAGE VALLEY TRAIL

28 AVENUE SW

10/22/2024 10:26:49 AM

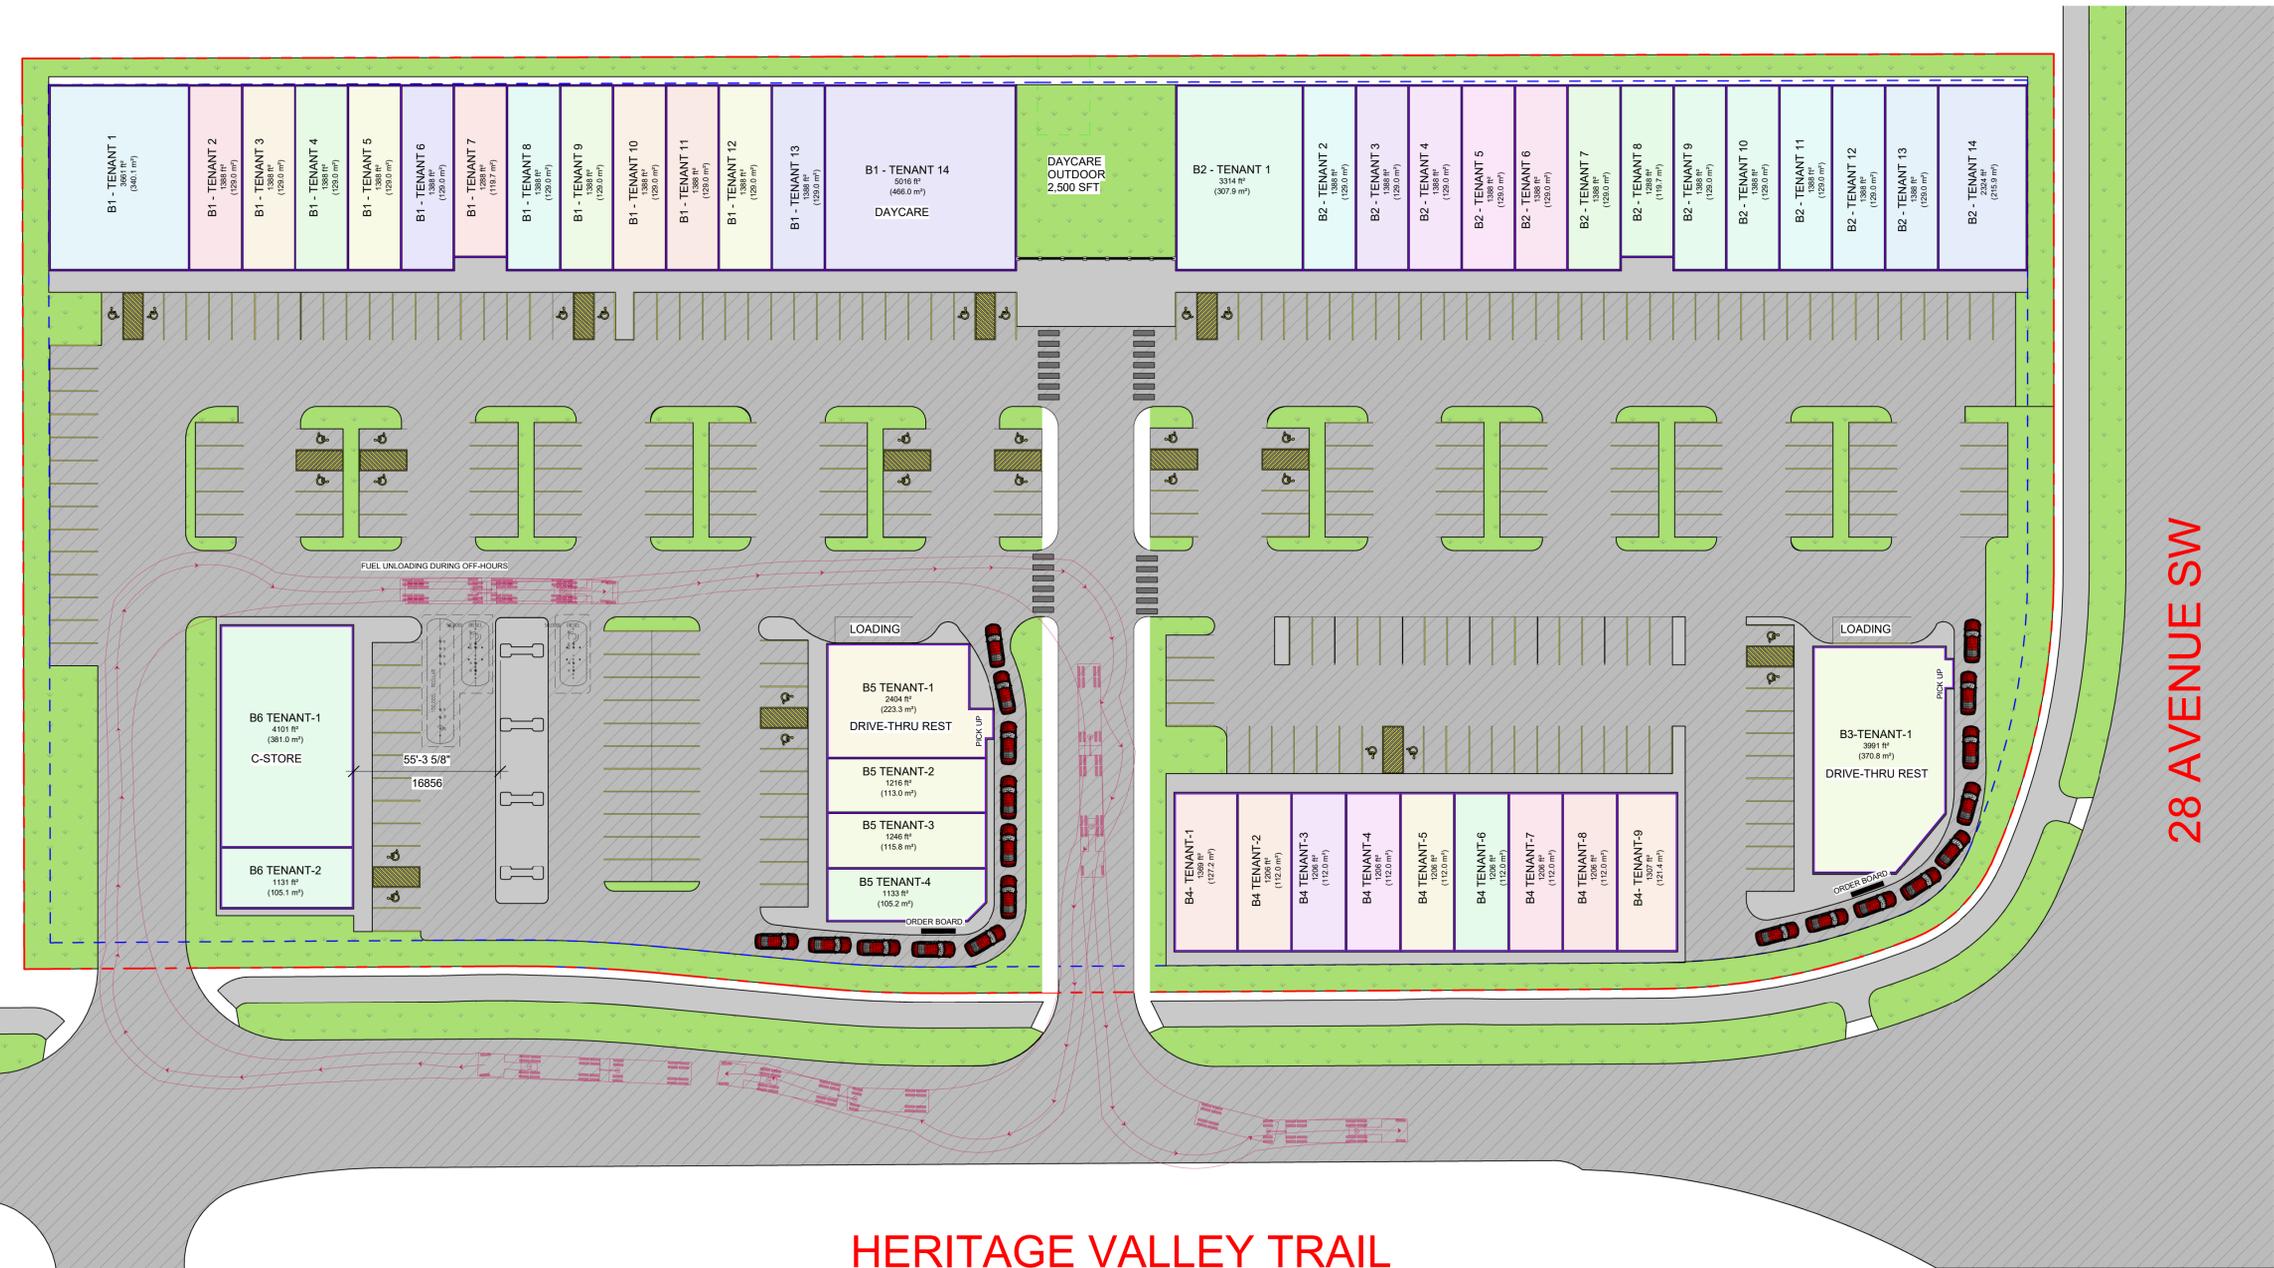

Area Schedule (Rentable) B1		
Name	Level	Area

B1 - TENANT 1	Level 1	3661 SF
B1 - TENANT 2	Level 1	1388 SF
B1 - TENANT 3	Level 1	1388 SF
B1 - TENANT 4	Level 1	1388 SF
B1 - TENANT 5	Level 1	1388 SF
B1 - TENANT 6	Level 1	1388 SF
B1 - TENANT 7	Level 1	1288 SF
B1 - TENANT 8	Level 1	1388 SF
B1 - TENANT 9	Level 1	1388 SF
B1 - TENANT 10	Level 1	1388 SF
B1 - TENANT 11	Level 1	1388 SF
B1 - TENANT 12	Level 1	1388 SF
B1 - TENANT 13	Level 1	1388 SF
B1 - TENANT 14	Level 1	5016 SF
		25237 SF

Area Schedule (Rentable) B2		
Name	Level	Area

B2 - TENANT 1	Level 1	3314 SF
B2 - TENANT 2	Level 1	1388 SF
B2 - TENANT 3	Level 1	1388 SF
B2 - TENANT 4	Level 1	1388 SF
B2 - TENANT 5	Level 1	1388 SF
B2 - TENANT 6	Level 1	1388 SF
B2 - TENANT 7	Level 1	1388 SF
B2 - TENANT 8	Level 1	1288 SF
B2 - TENANT 9	Level 1	1388 SF
B2 - TENANT 10	Level 1	1388 SF
B2 - TENANT 11	Level 1	1388 SF
B2 - TENANT 12	Level 1	1388 SF
B2 - TENANT 13	Level 1	1388 SF
B2 - TENANT 14	Level 1	2324 SF
		22198 SF

Area Schedule (Rentable) B3		
Name	Level	Area

B3-TENANT-1	Level 1	3991 SF
		3991 SF

Area Schedule (Rentable) B4		
Name	Level	Area

B4 - TENANT 1	Not Placed	Not Placed
B4 TENANT-2	Level 1	1206 SF
B4 TENANT-3	Level 1	1206 SF
B4 TENANT-4	Level 1	1206 SF
B4 TENANT-5	Level 1	1206 SF
B4 TENANT-6	Level 1	1206 SF
B4 TENANT-7	Level 1	1206 SF
B4 TENANT-8	Level 1	1206 SF
B4- TENANT-1	Level 1	1369 SF
B4- TENANT-9	Level 1	1307 SF
		11118 SF

Area Schedule (Rentable) B5		
Name	Level	Area

B5 - TENANT 1	Not Placed	Not Placed
B5 - TENANT 2	Not Placed	Not Placed
B5 - TENANT 3	Not Placed	Not Placed
B5 - TENANT 4	Not Placed	Not Placed
B5 - TENANT 5	Not Placed	Not Placed
B5 TENANT-1	Level 1	2404 SF
B5 TENANT-2	Level 1	1216 SF
B5 TENANT-3	Level 1	1246 SF
B5 TENANT-4	Level 1	1133 SF
		5999 SF

Area Schedule (Rentable) B6		
Name	Level	Area

B6 - TENANT 1	Not Placed	0 SF
B6 - TENANT 2	Not Placed	0 SF
B6 - TENANT 3	Not Placed	0 SF
B6 - TENANT 4	Not Placed	0 SF
B6 - TENANT 5	Not Placed	0 SF
B6 TENANT-1	Level 1	4101 SF
B6 TENANT-2	Level 1	1131 SF
		5233 SF

NORTH  
 1 SITE PLAN- GROSS & RENTABLE AREAS  
 DP2.4 SCALE: 1/32" = 1'-0"

HERITAGE VALLEY TRAIL

28 AVENUE SW

10/22/2024 10:27:48 AM